
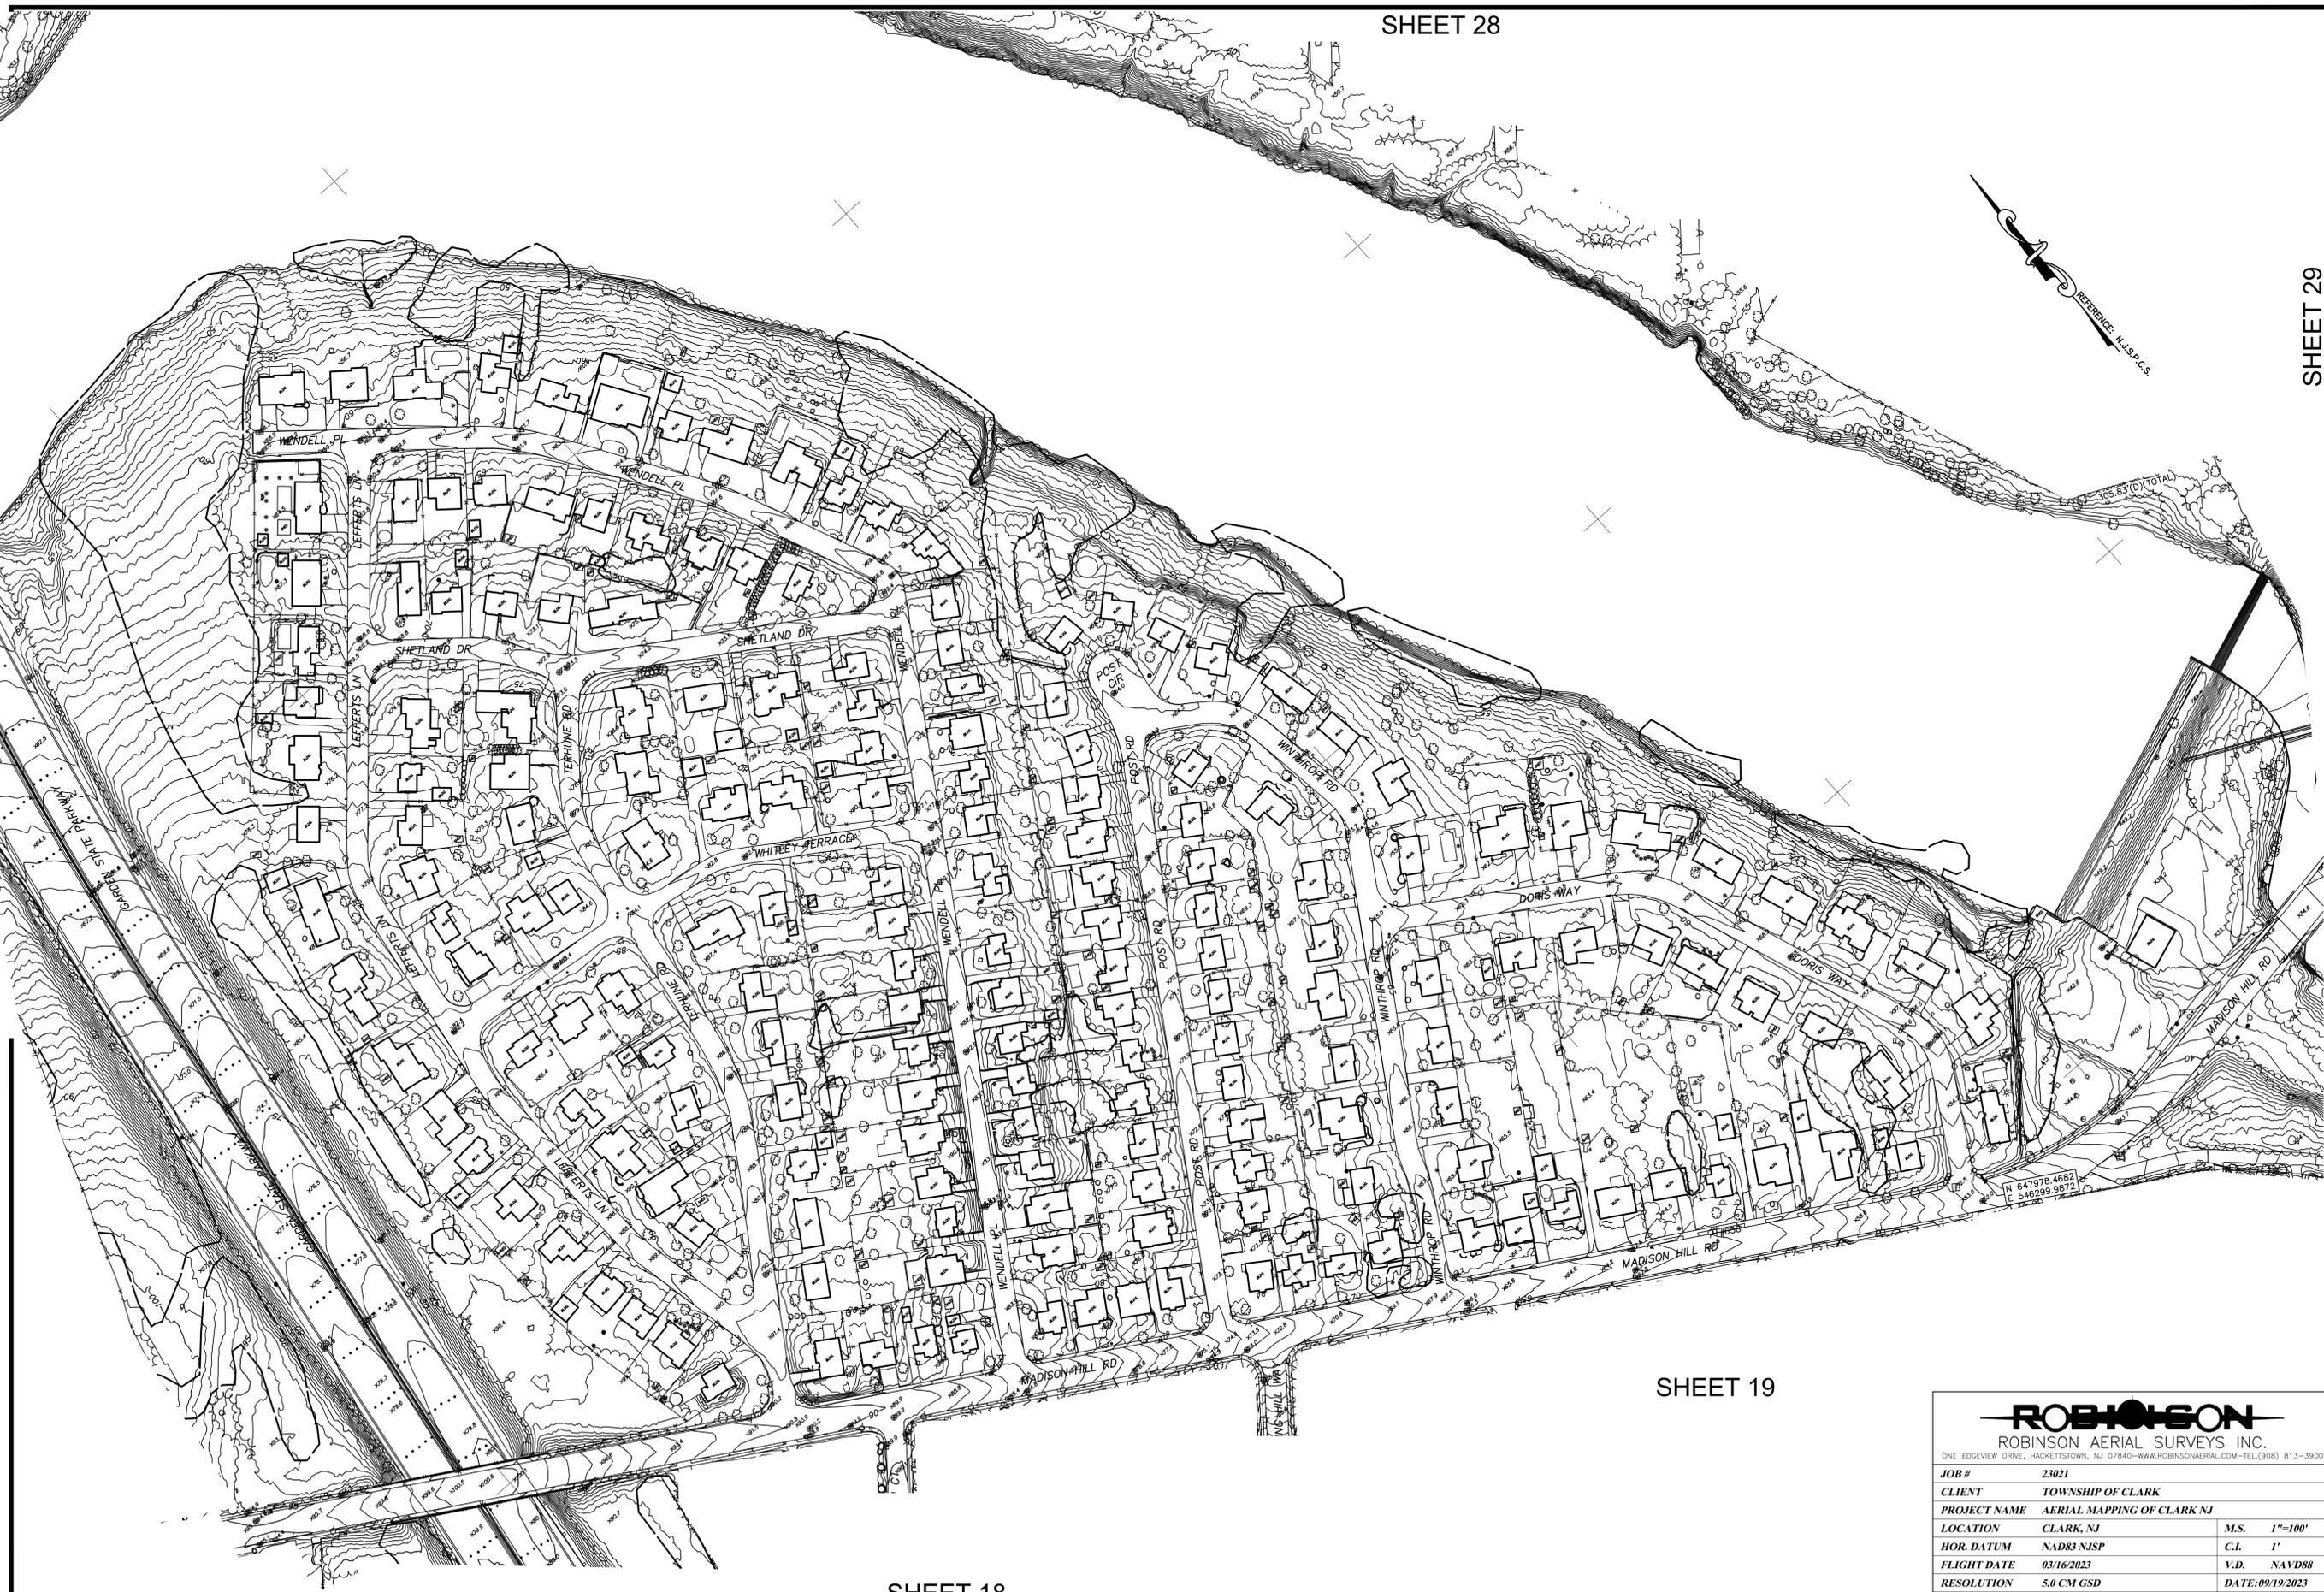


SHEET 28

SHEET 29

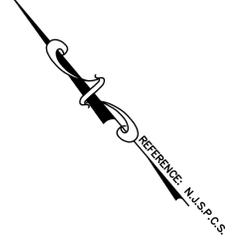

SHEET 18

SHEET 19

<b>ROBINSON</b>			
ROBINSON AERIAL SURVEYS INC.			
<small>ONE EDGEVIEW DRIVE, HACKETTSTOWN, NJ 07840-WWW.ROBINSONAERIAL.COM-TEL (908) 813-3900</small>			
JOB #	23021		
CLIENT	TOWNSHIP OF CLARK		
PROJECT NAME	AERIAL MAPPING OF CLARK NJ		
LOCATION	CLARK, NJ	M.S.	1"=100'
HOR. DATUM	NAD83 NJSP	C.I.	1'
FLIGHT DATE	03/16/2023	V.D.	NAV88
RESOLUTION	5.0 CM GSD	DATE:	09/19/2023
NJ CERTIFICATE OF AUTHORIZATION #	24GA2806000		