
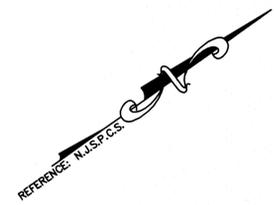


SHEET 8

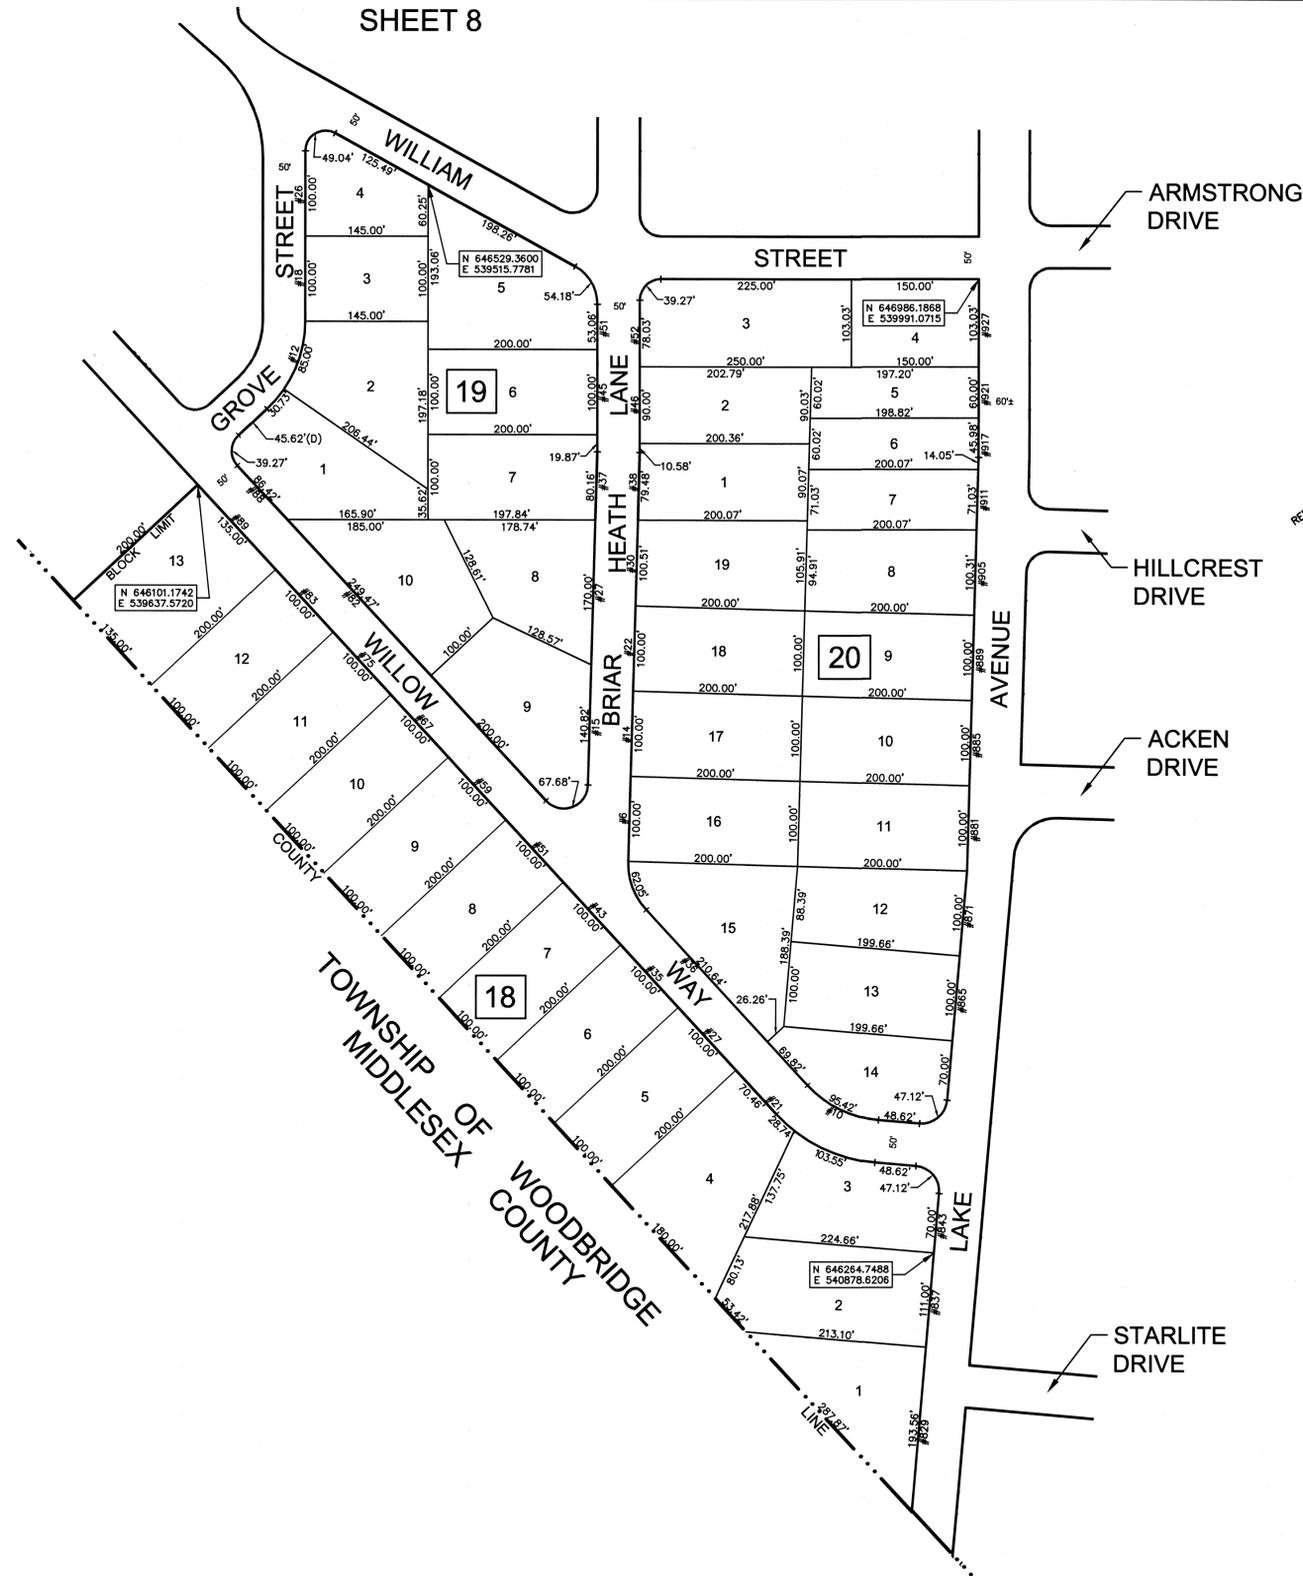

SHEET 10

THIS MAP HAS BEEN DRAWN USING COMPUTER AIDED DRAFTING/DESIGN (CAD/D) AND COORDINATE GEOMETRY (COGO).

NEW JERSEY DEPARTMENT OF THE TREASURY
 DIVISION OF TAXATION
 APPROVED AS A TAX MAP PURSUANT TO THE AUTHORITY OF
 N.J.S.A. 54:1-15 AND N.J.S.A. 54:50-1
 FOR THE DIVISION OF TAXATION
Shelly Hill
 CHIEF, PROPERTY ADMINISTRATION
Robert
 SUPERVISOR, TAX MAPS SECTION, VALUATION AND MAPPING
 DATE JAN 03 2020 SERIAL NO. 1110

TAX MAP
TOWNSHIP OF CLARK
 COUNTY OF UNION, NEW JERSEY
 SCALE: 1"=100' DECEMBER 2019
JAMES E. CLEARY, P.E., P.L.S.
 GROTTO ENGINEERING ASSOCIATES, L.L.C.
 340 NORTH AVENUE
 CRANFORD, NEW JERSEY