


THIS MAP HAS BEEN DRAWN USING COMPUTER AIDED DRAFTING/DESIGN (CADD) AND COORDINATE GEOMETRY (COGO).

SCOTCH PLAINS TOWNSHIP UNION COUNTY

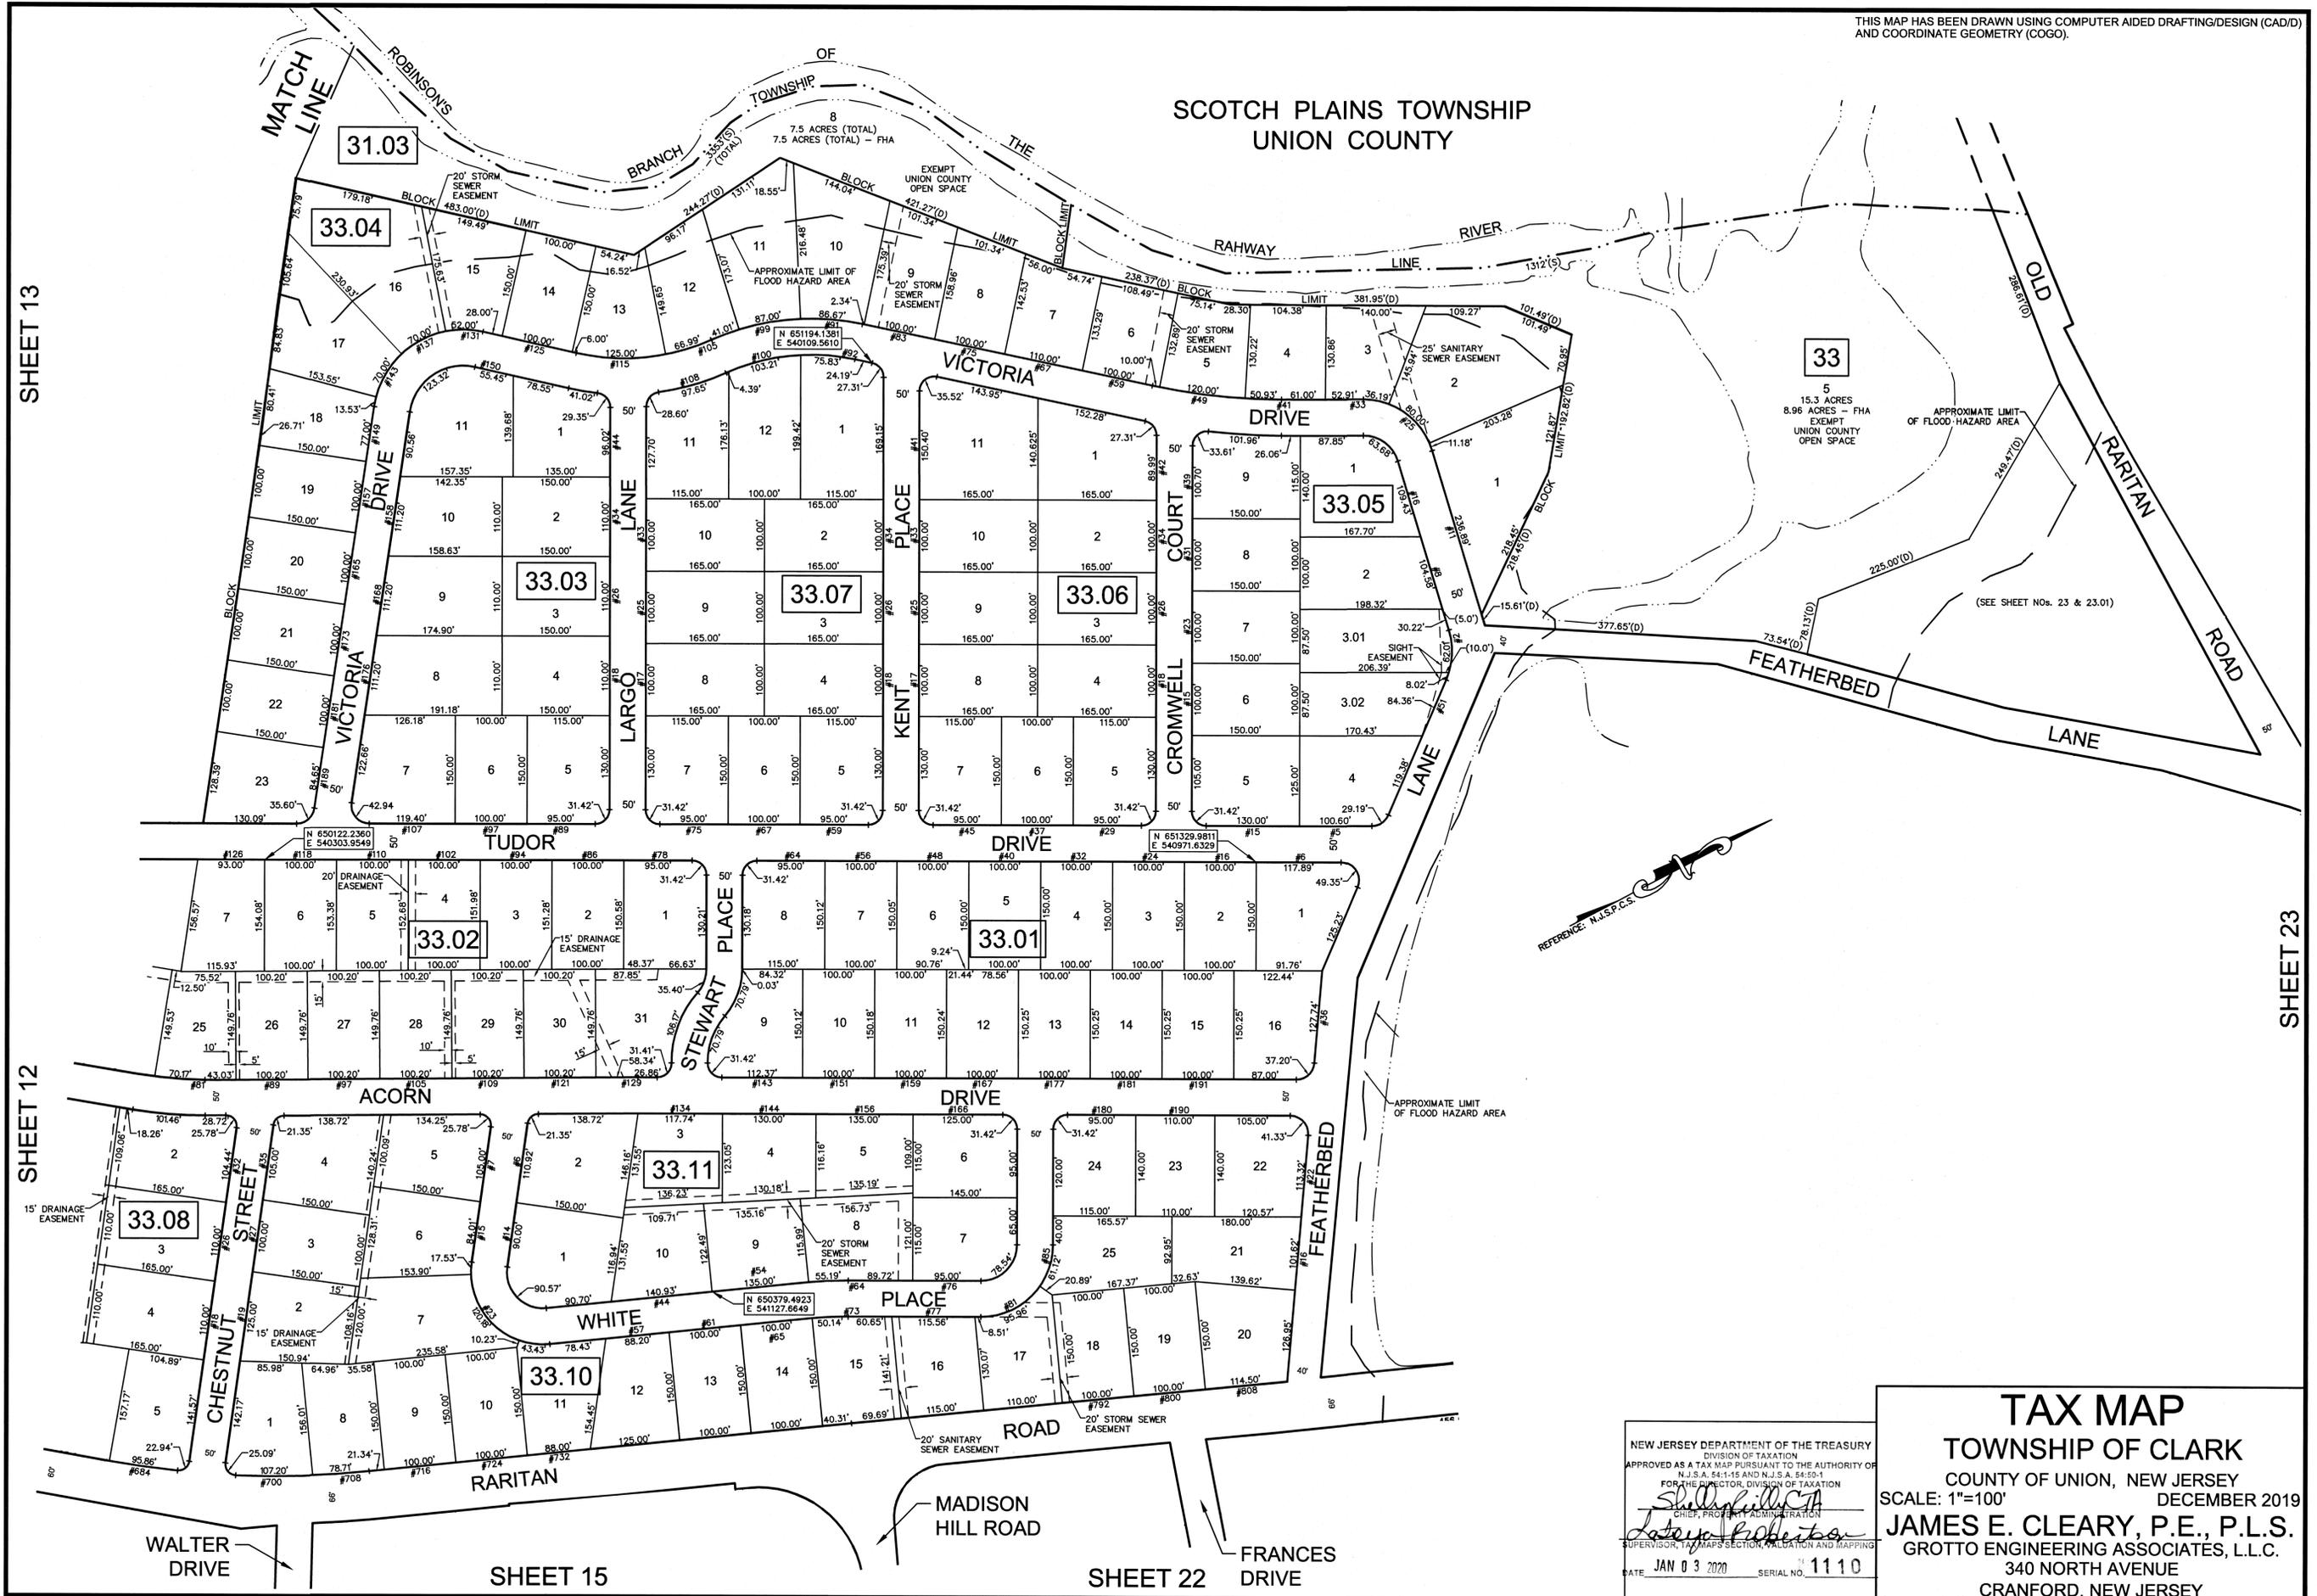

SHEET 13

SHEET 12

SHEET 23

SHEET 15

SHEET 22

NEW JERSEY DEPARTMENT OF THE TREASURY
DIVISION OF TAXATION
APPROVED AS A TAX MAP PURSUANT TO THE AUTHORITY OF
N.J.S.A. 54:1-15 AND N.J.S.A. 54:50-1
FOR THE DIRECTOR, DIVISION OF TAXATION

Sally Gulotta
CHIEF, PROPERTY ADMINISTRATION

James E. Cleary
SUPERVISOR, TAX MAPS SECTION, VALUATION AND MAPPING

DATE: JAN 03 2020 SERIAL NO. 1110

TAX MAP

TOWNSHIP OF CLARK

COUNTY OF UNION, NEW JERSEY
SCALE: 1"=100'
DECEMBER 2019

JAMES E. CLEARY, P.E., P.L.S.
GROTTO ENGINEERING ASSOCIATES, L.L.C.
340 NORTH AVENUE
CRANFORD, NEW JERSEY