


TOWNSHIP OF WESTFIELD
UNION COUNTY

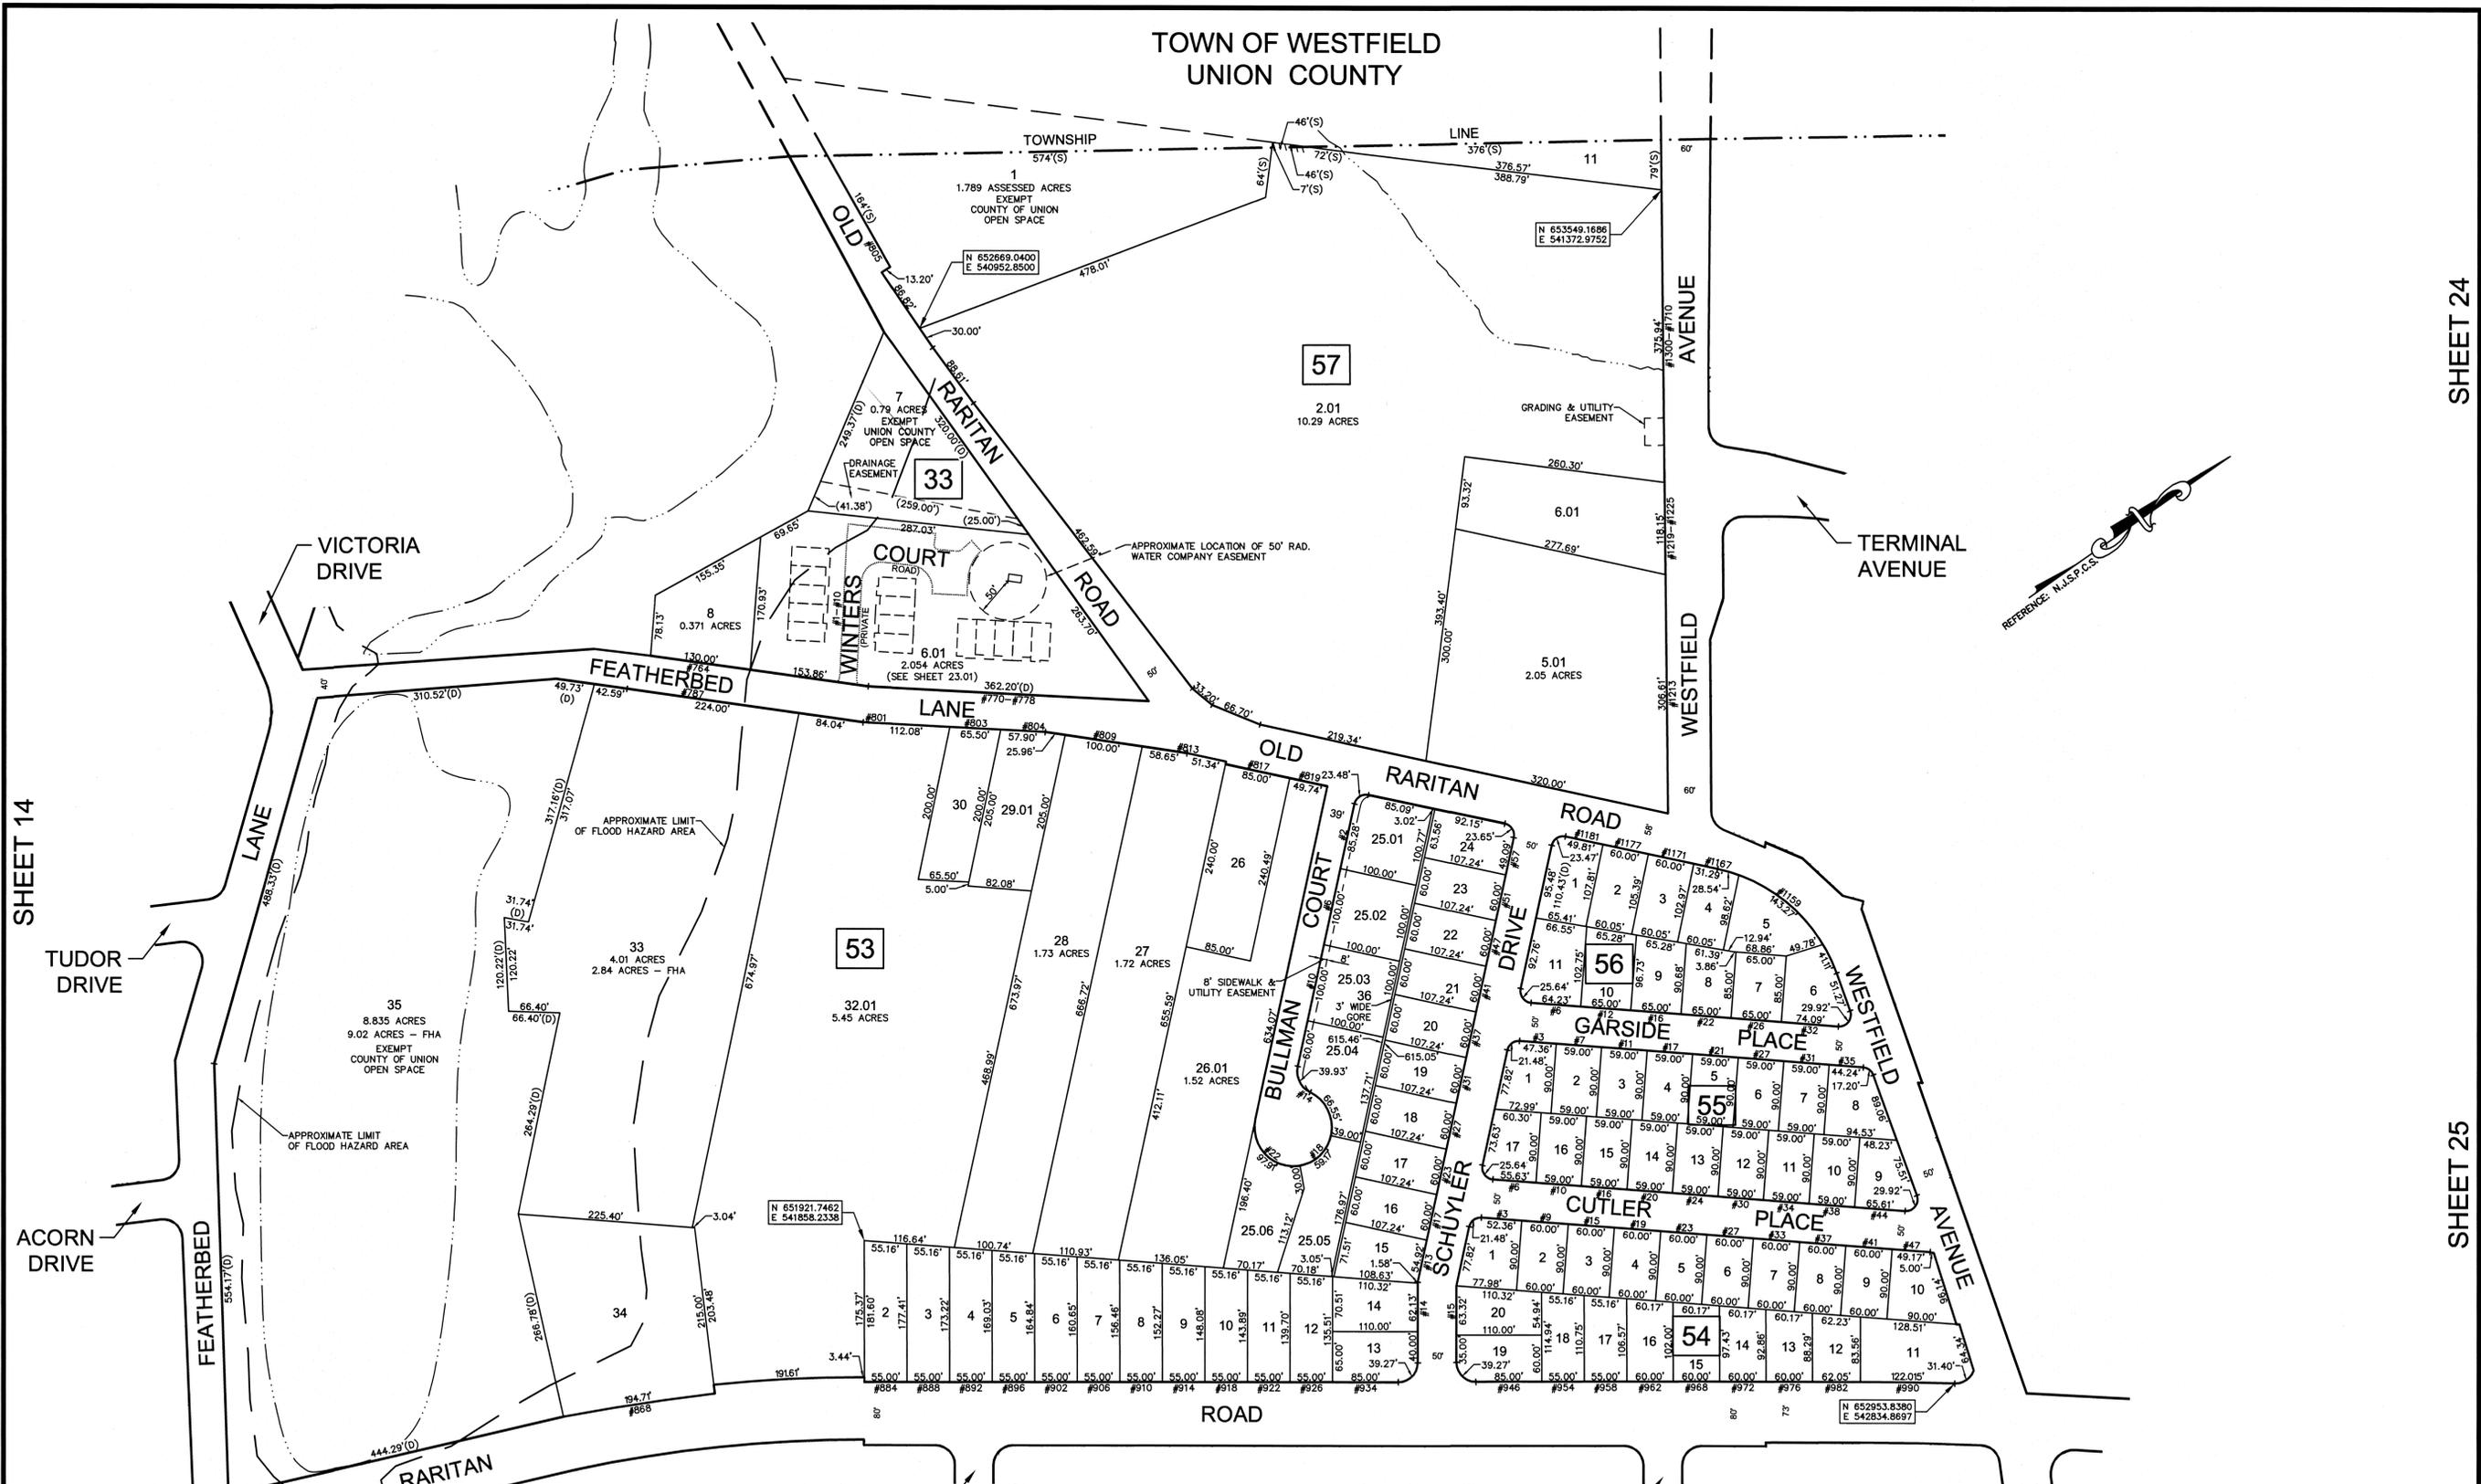

SHEET 14

SHEET 24

SHEET 25



THIS MAP HAS BEEN DRAWN USING COMPUTER AIDED DRAFTING/DESIGN (CAD/D) AND COORDINATE GEOMETRY (COGO).

SHEET 22

NEW JERSEY DEPARTMENT OF THE TREASURY
DIVISION OF TAXATION
APPROVED AS A TAX MAP PURSUANT TO THE AUTHORITY OF
N.J.S.A. 54:1-15 AND N.J.S.A. 54:50-1
FOR THE DIRECTOR, DIVISION OF TAXATION
Shirley A. Gotta
CHIEF, PROPERTY ADMINISTRATION
James E. Cleary
SUPERVISOR, TAX MAPS SECTION, VALUATION AND MAPPING
DATE JAN 03 2020 SERIAL NO. 1110

TAX MAP
TOWNSHIP OF CLARK
COUNTY OF UNION, NEW JERSEY
SCALE: 1"=100'
DECEMBER 2019
JAMES E. CLEARY, P.E., P.L.S.
GROTTO ENGINEERING ASSOCIATES, L.L.C.
340 NORTH AVENUE
CRANFORD, NEW JERSEY