


TOWNSHIP UNION OF CRANFORD COUNTY

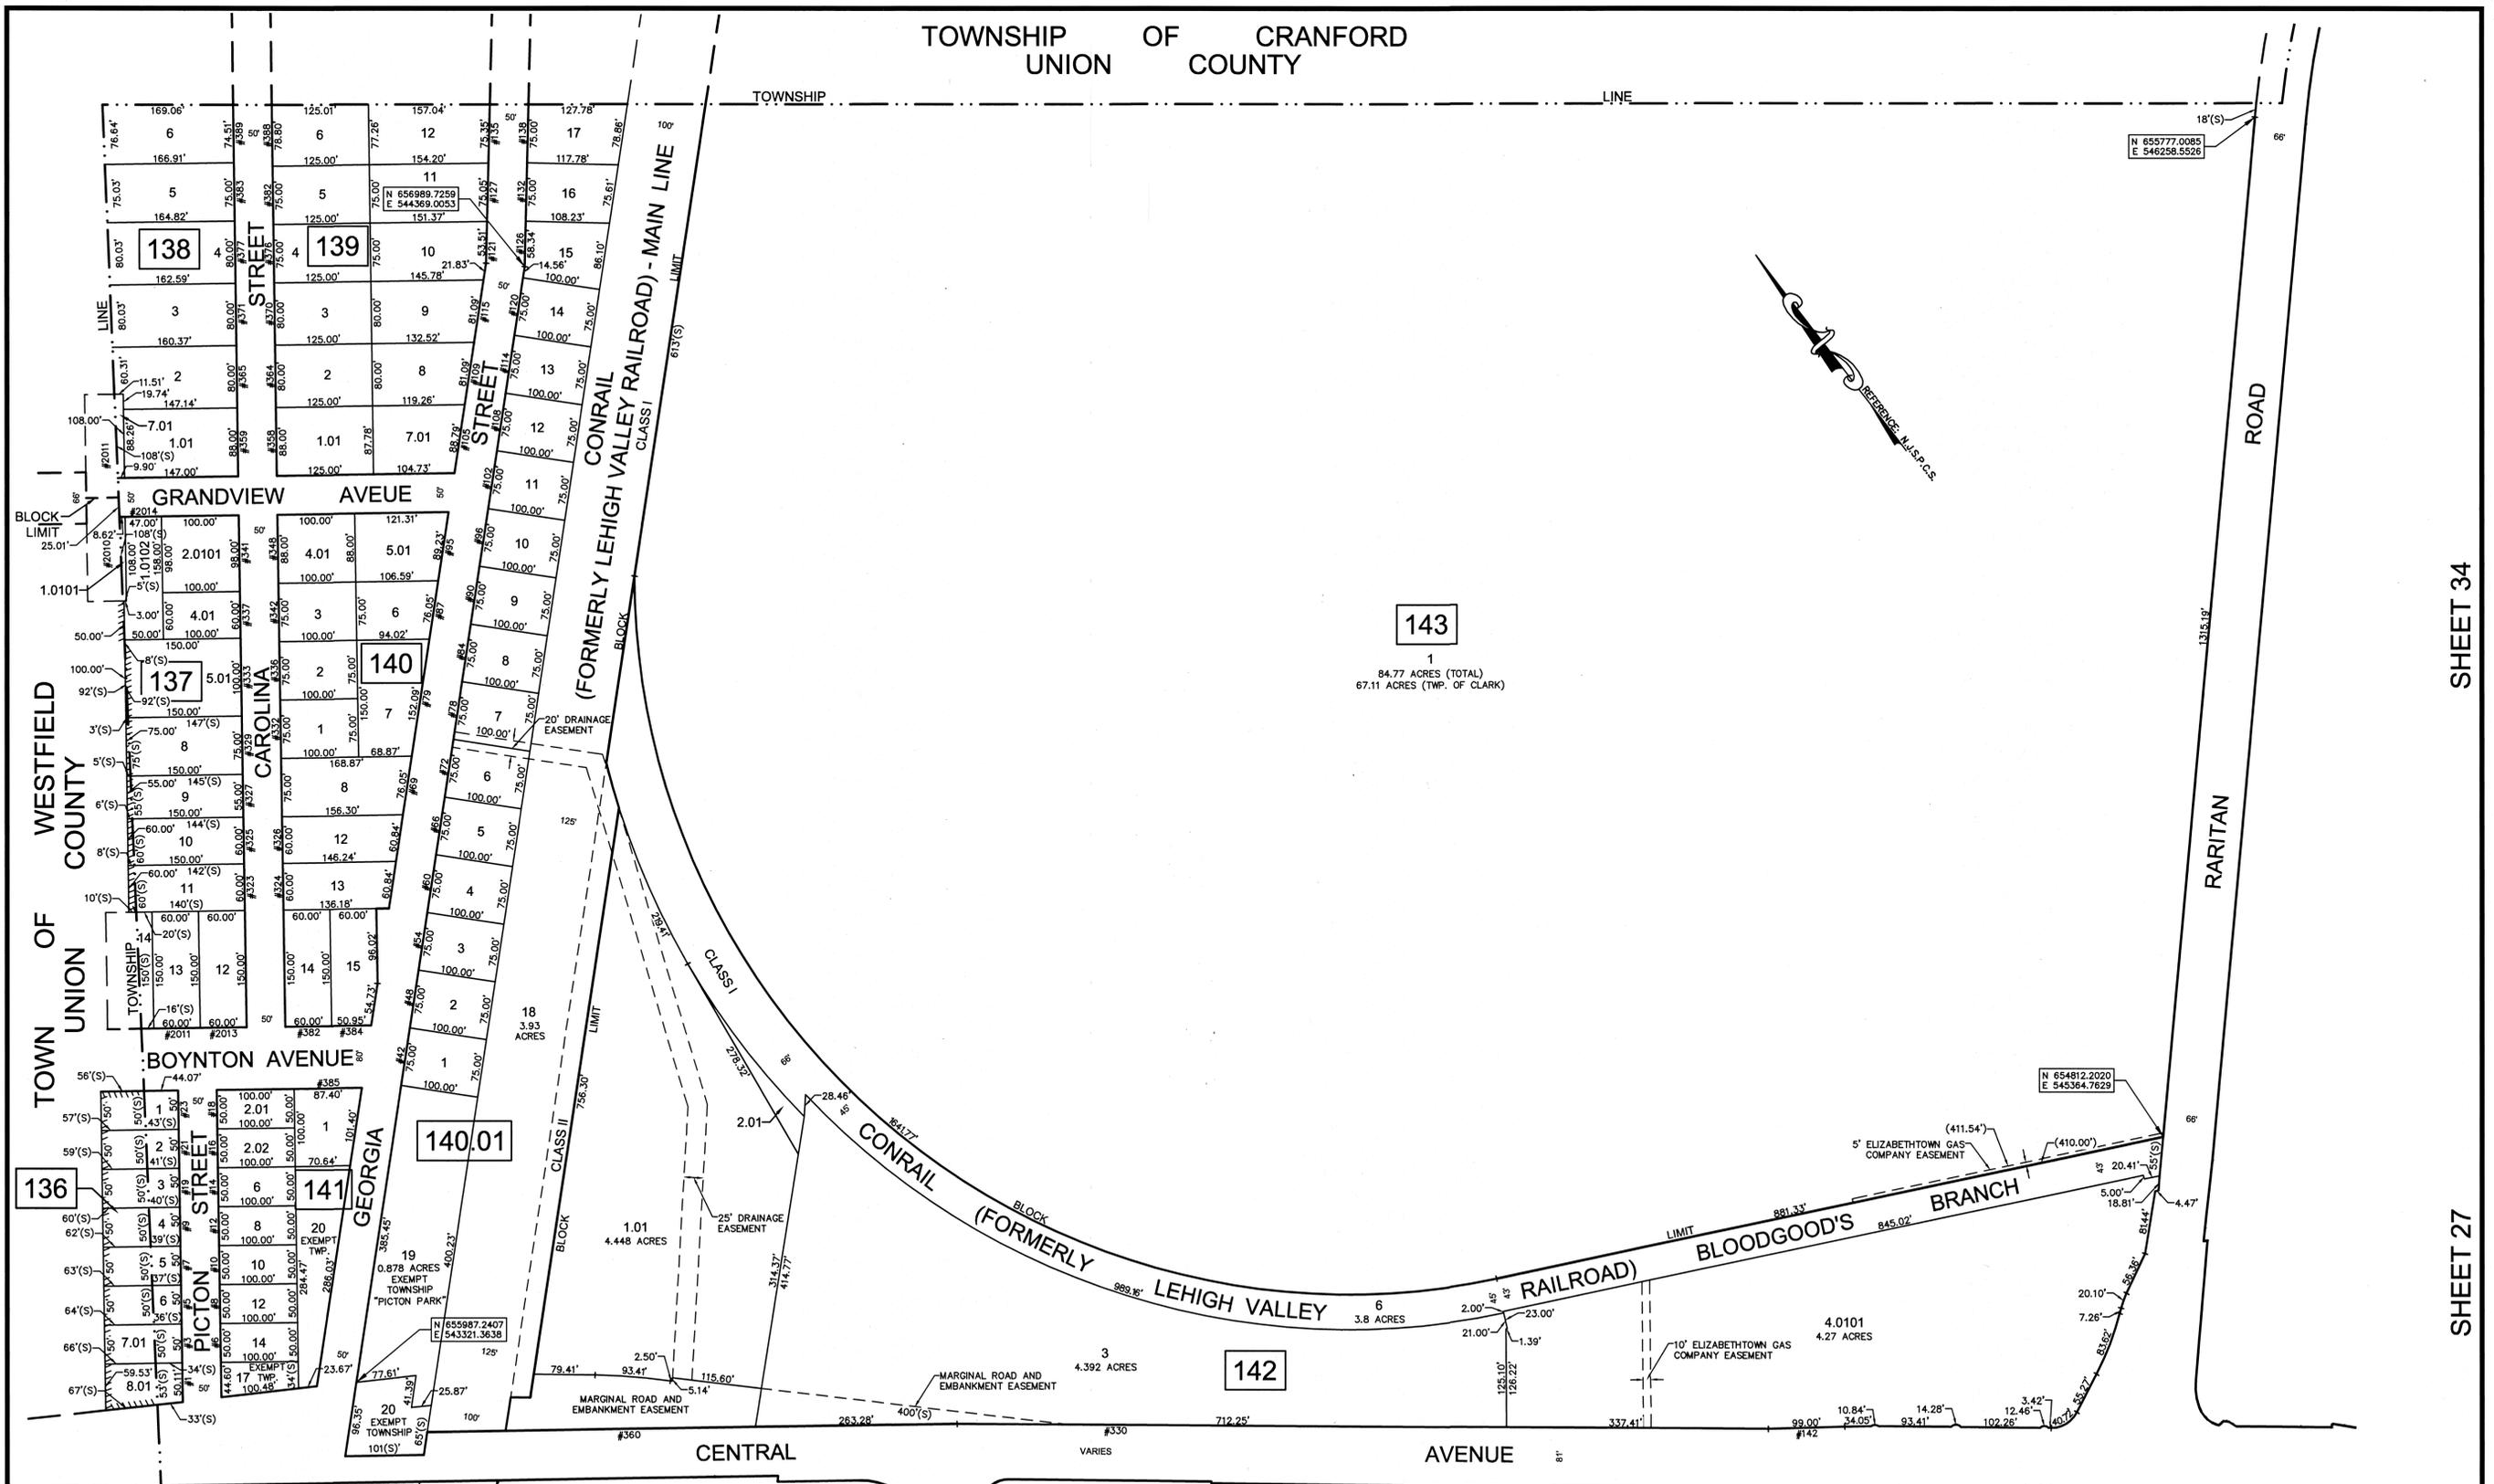

THIS MAP HAS BEEN DRAWN USING COMPUTER AIDED DRAFTING/DESIGN (CAD/D) AND COORDINATE GEOMETRY (COGO).

SHEET 24

SHEET 25

SHEET 34

SHEET 27

NEW JERSEY DEPARTMENT OF THE TREASURY
 DIVISION OF TAXATION
 APPROVED AS A TAX MAP PURSUANT TO THE AUTHORITY OF
 N.J.S.A. 54:1-15 AND N.J.S.A. 54:50-1
 FOR THE DIRECTOR, DIVISION OF TAXATION
Sullivan
 CHIEF, PROPERTY ADMINISTRATION
Robertson
 SUPERVISOR, TAX MAPS SECTION, VALUATION AND MAPPING
 DATE JAN 03 2020 SERIAL NO. 1110

TAX MAP
TOWNSHIP OF CLARK
 COUNTY OF UNION, NEW JERSEY
 SCALE: 1"=100'
 DECEMBER 2019
JAMES E. CLEARY, P.E., P.L.S.
 GROTTO ENGINEERING ASSOCIATES, L.L.C.
 340 NORTH AVENUE
 CRANFORD, NEW JERSEY