


SHEET 33

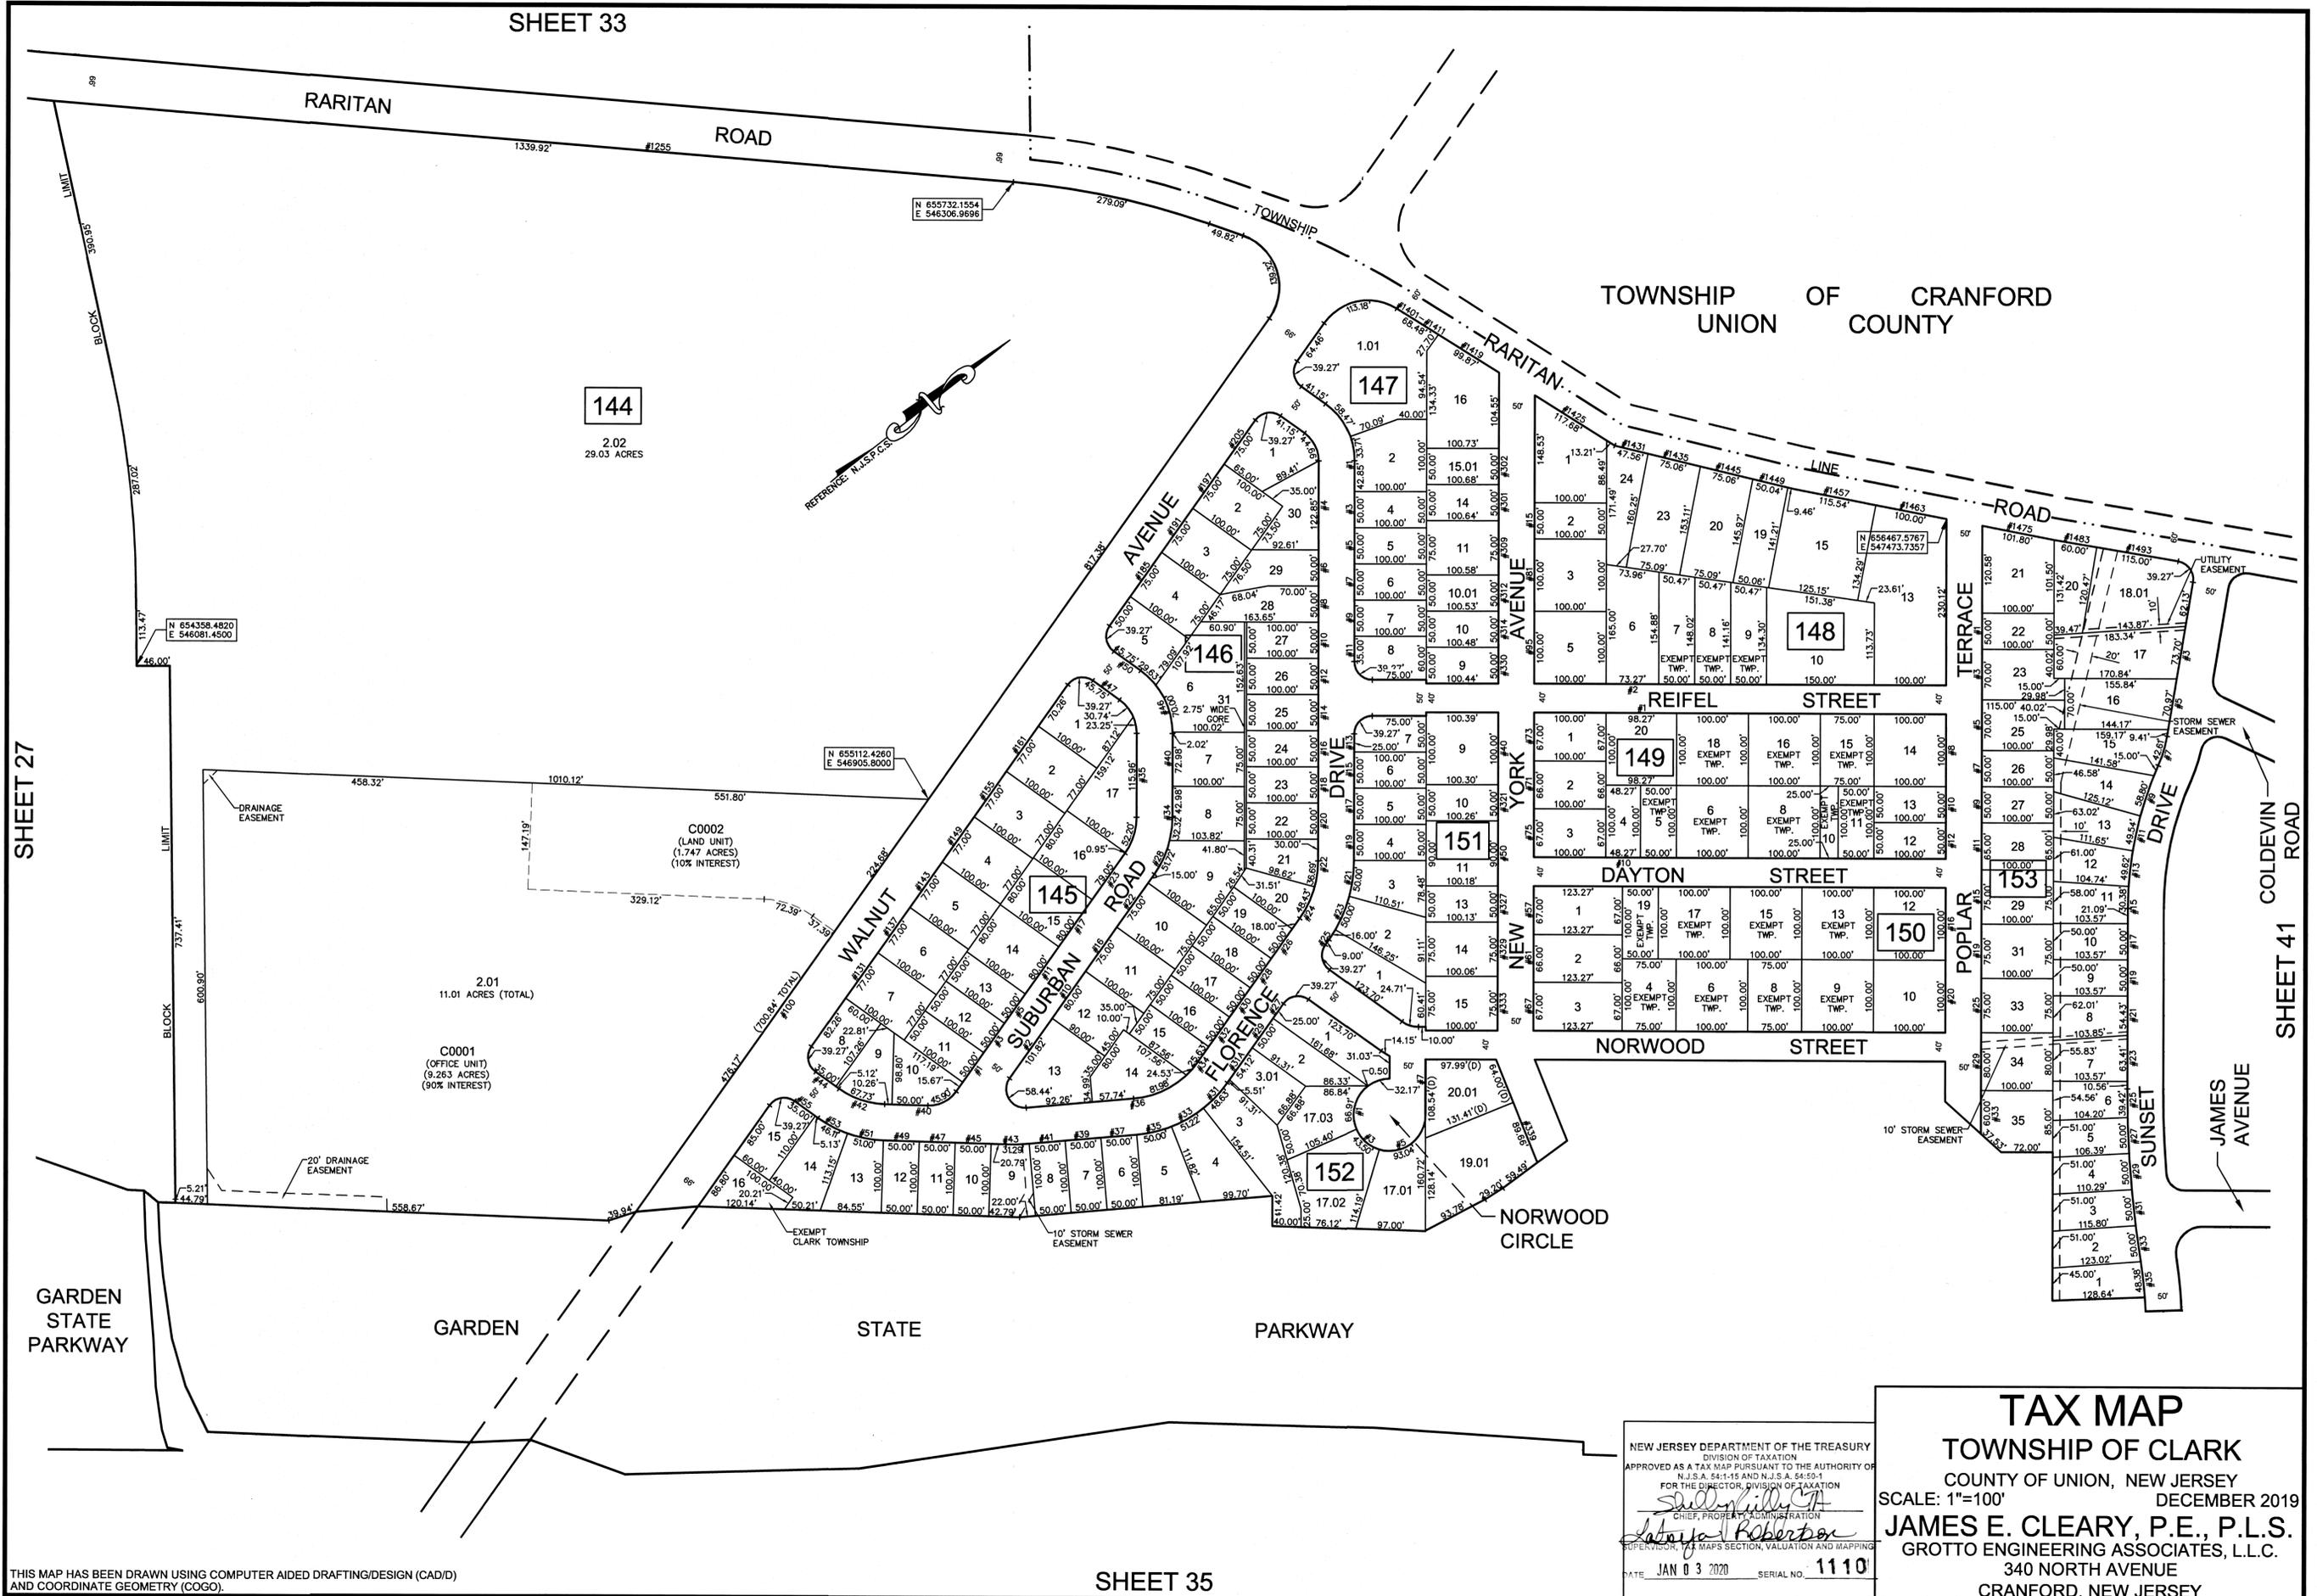

144

2.02
29.03 ACRES

147

148

149

151

153

150

152

SHEET 27

SHEET 41

SHEET 35

THIS MAP HAS BEEN DRAWN USING COMPUTER AIDED DRAFTING/DESIGN (CAD/D) AND COORDINATE GEOMETRY (COGO).

NEW JERSEY DEPARTMENT OF THE TREASURY
 DIVISION OF TAXATION
 APPROVED AS A TAX MAP PURSUANT TO THE AUTHORITY OF
 N.J.S.A. 54:1-15 AND N.J.S.A. 54:50-1
 FOR THE DIRECTOR, DIVISION OF TAXATION
Shirley Kelly
 CHIEF, PROPERTY ADMINISTRATION
John J. Robertson
 SUPERVISOR, TAX MAPS SECTION, VALUATION AND MAPPING
 DATE: JAN 03 2020 SERIAL NO. 1110

TAX MAP
TOWNSHIP OF CLARK
 COUNTY OF UNION, NEW JERSEY
 SCALE: 1"=100'
 DECEMBER 2019
JAMES E. CLEARY, P.E., P.L.S.
 GROTTO ENGINEERING ASSOCIATES, L.L.C.
 340 NORTH AVENUE
 CRANFORD, NEW JERSEY