
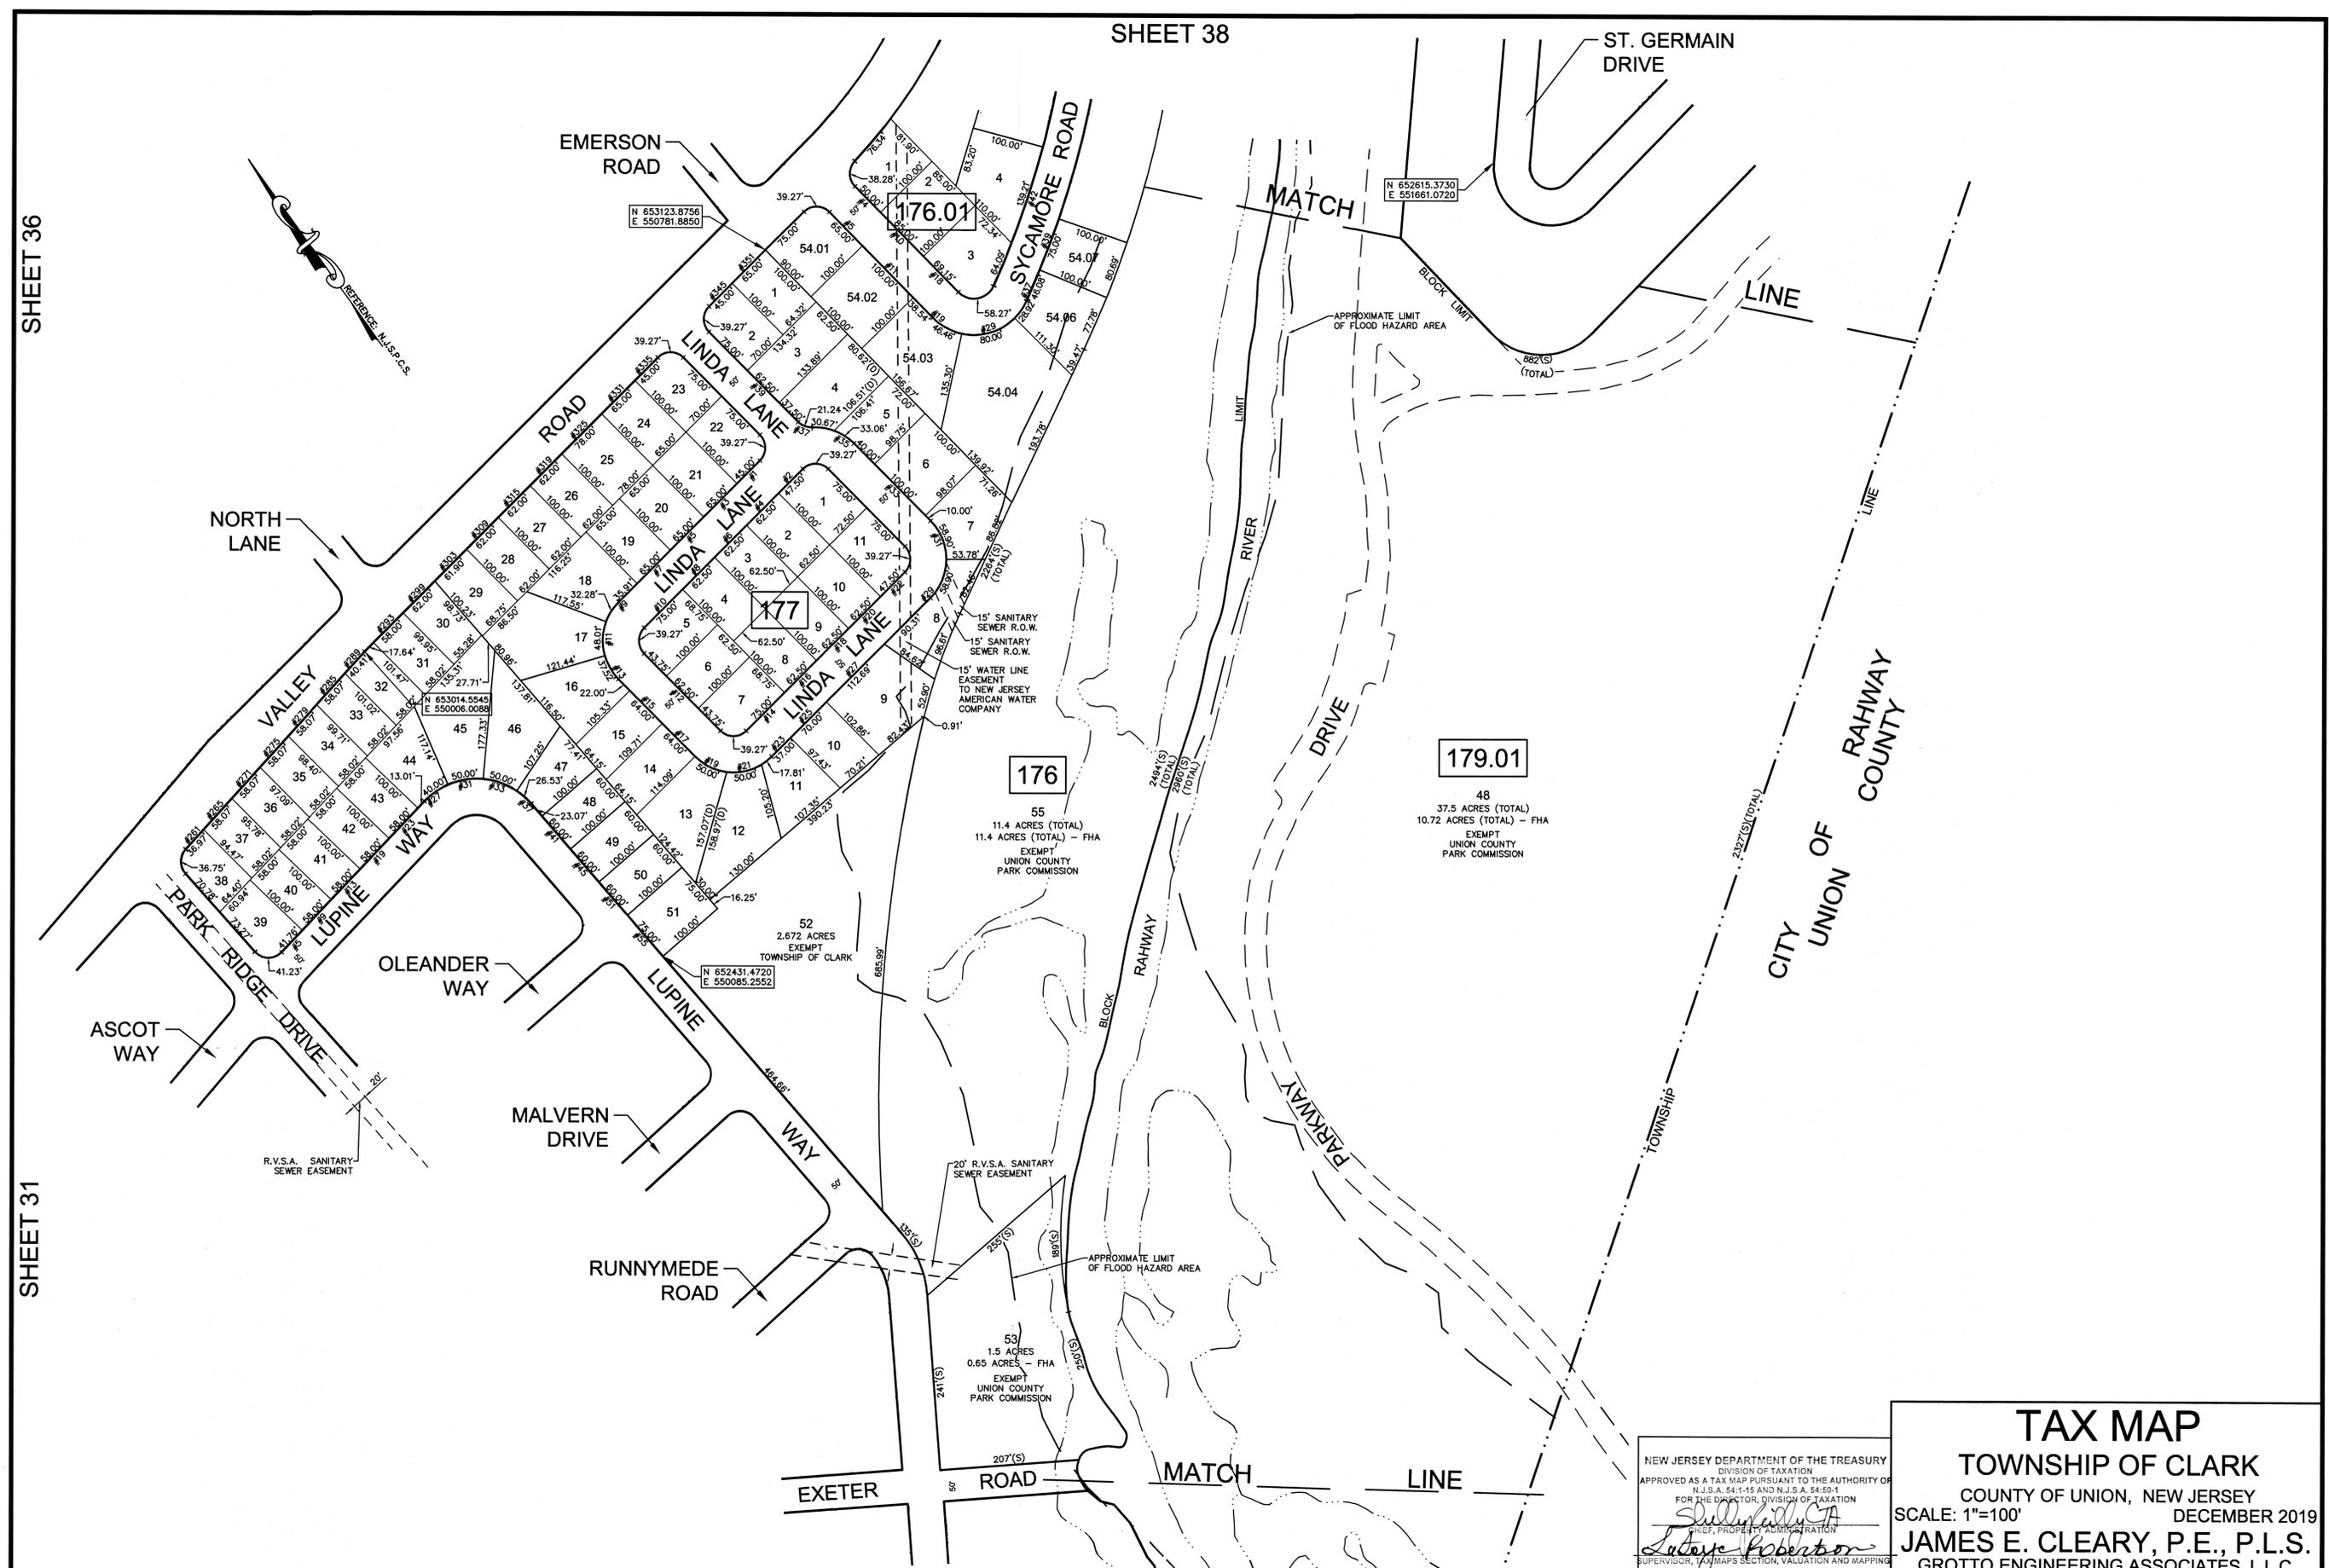


SHEET 36

SHEET 31

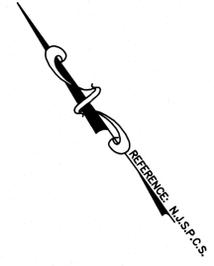

THIS MAP HAS BEEN DRAWN USING COMPUTER AIDED DRAFTING/DESIGN (CAD/D) AND COORDINATE GEOMETRY (COGO).

NEW JERSEY DEPARTMENT OF THE TREASURY  
 DIVISION OF TAXATION  
 APPROVED AS A TAX MAP PURSUANT TO THE AUTHORITY OF  
 N.J.S.A. 54:1-16 AND N.J.S.A. 54:50-1  
 FOR THE DIRECTOR, DIVISION OF TAXATION  
*Sally Kelly, CA*  
 CHIEF, PROPERTY ADMINISTRATION  
*James E. Cleary, P.E., P.L.S.*  
 SUPERVISOR, TAX MAPS SECTION, VALUATION AND MAPPING  
 DATE JAN 03 2020 SERIAL NO. 1110

**TAX MAP**  
**TOWNSHIP OF CLARK**  
 COUNTY OF UNION, NEW JERSEY  
 SCALE: 1"=100'  
 DECEMBER 2019  
**JAMES E. CLEARY, P.E., P.L.S.**  
 GROTTO ENGINEERING ASSOCIATES, L.L.C.  
 340 NORTH AVENUE  
 CRANFORD, NEW JERSEY