


SHEET 36

SHEET 39

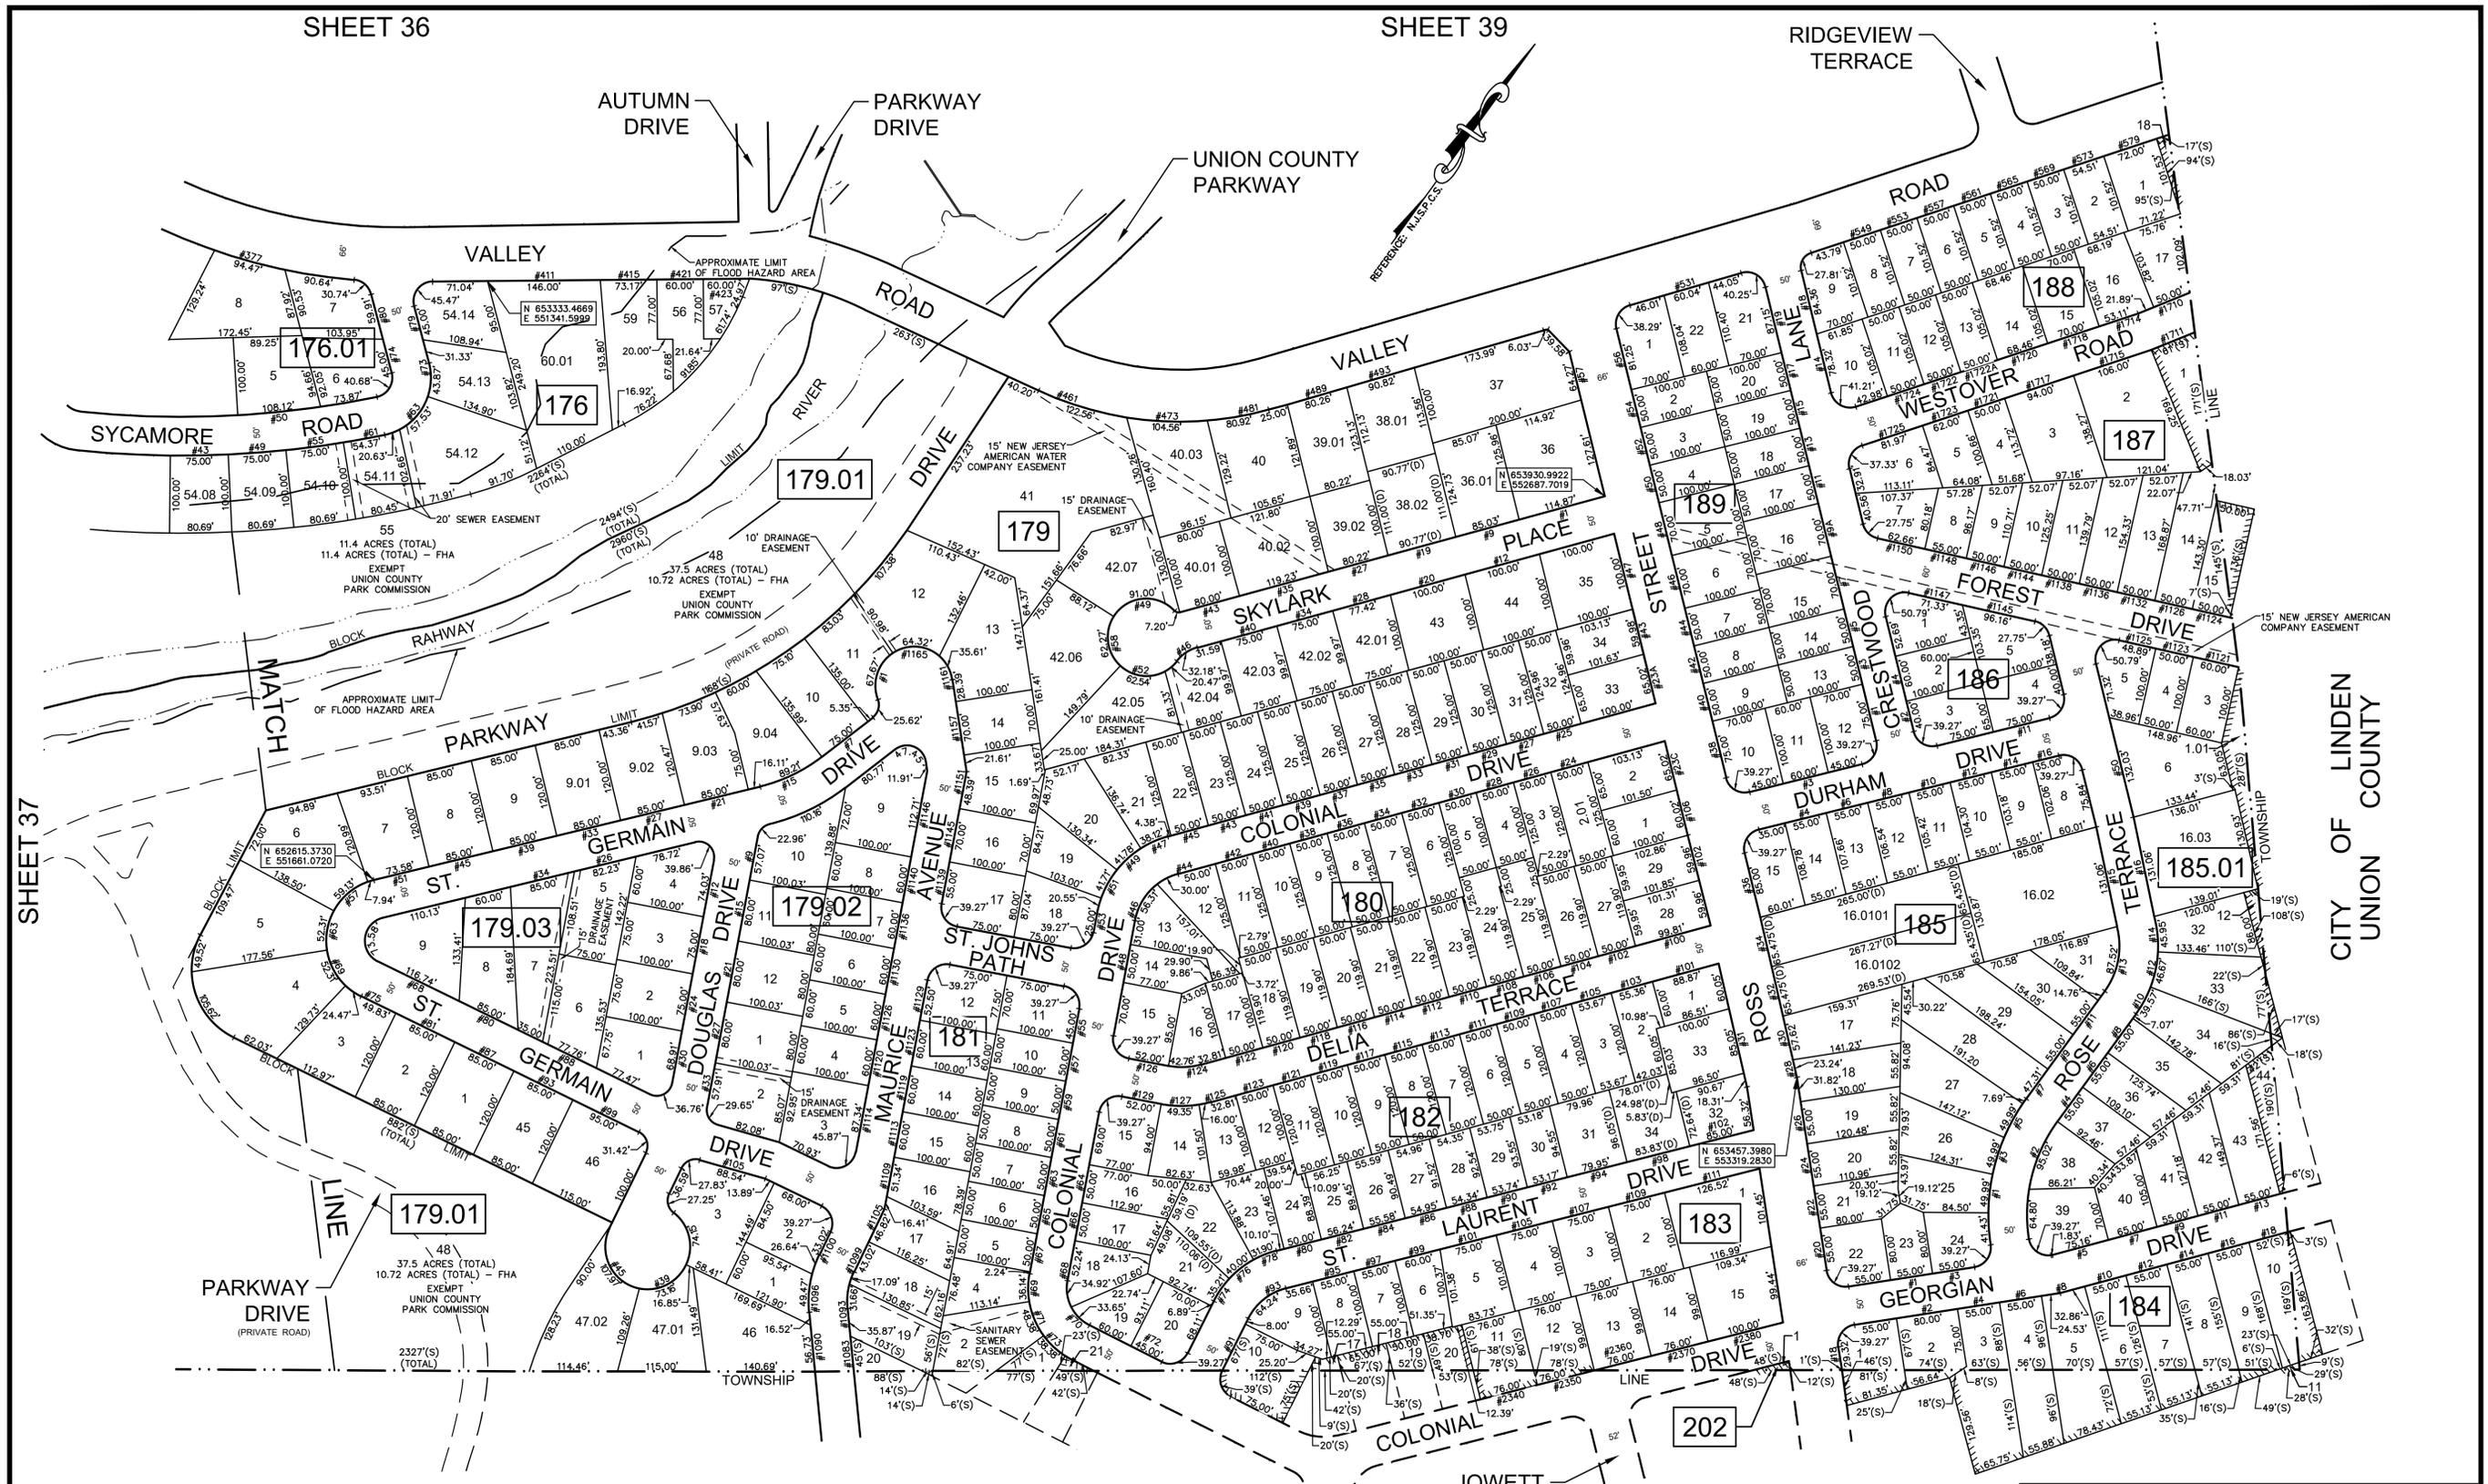

SHEET 37

CITY OF LINDEN
UNION COUNTY

CITY OF RAHWAY
UNION COUNTY

RAYMOND TERRACE

REVISIONS		
DATE	L. S. NAME	LIC. NO.
10/28/2021	JAMES E. CLEARY, P.E., P.L.S.	21252

NOTE:
REVISIONS TO THIS MAP HAVE BEEN MADE DIGITALLY AND ARE BASED ON THE CURRENT TOWNSHIP OF CLARK TAX MAP WHICH WAS APPROVED BY THE NEW JERSEY DEPARTMENT OF THE TREASURY, DIVISION OF TAXATION ON JANUARY 3, 2020, AS SERIAL NO. 1110.

TAX MAP
TOWNSHIP OF CLARK
COUNTY OF UNION, NEW JERSEY
SCALE: 1"=100'
DECEMBER 2019
JAMES E. CLEARY, P.E., P.L.S.
GROTTO ENGINEERING ASSOCIATES, L.L.C.
340 NORTH AVENUE
CRANFORD, NEW JERSEY

THIS MAP HAS BEEN DRAWN USING COMPUTER AIDED DRAFTING/DESIGN (CAD/D) AND COORDINATE GEOMETRY (COGO).